


FOR PERMITTING ONLY, NOT TO BE RELIED ON FOR CONSTRUCTION

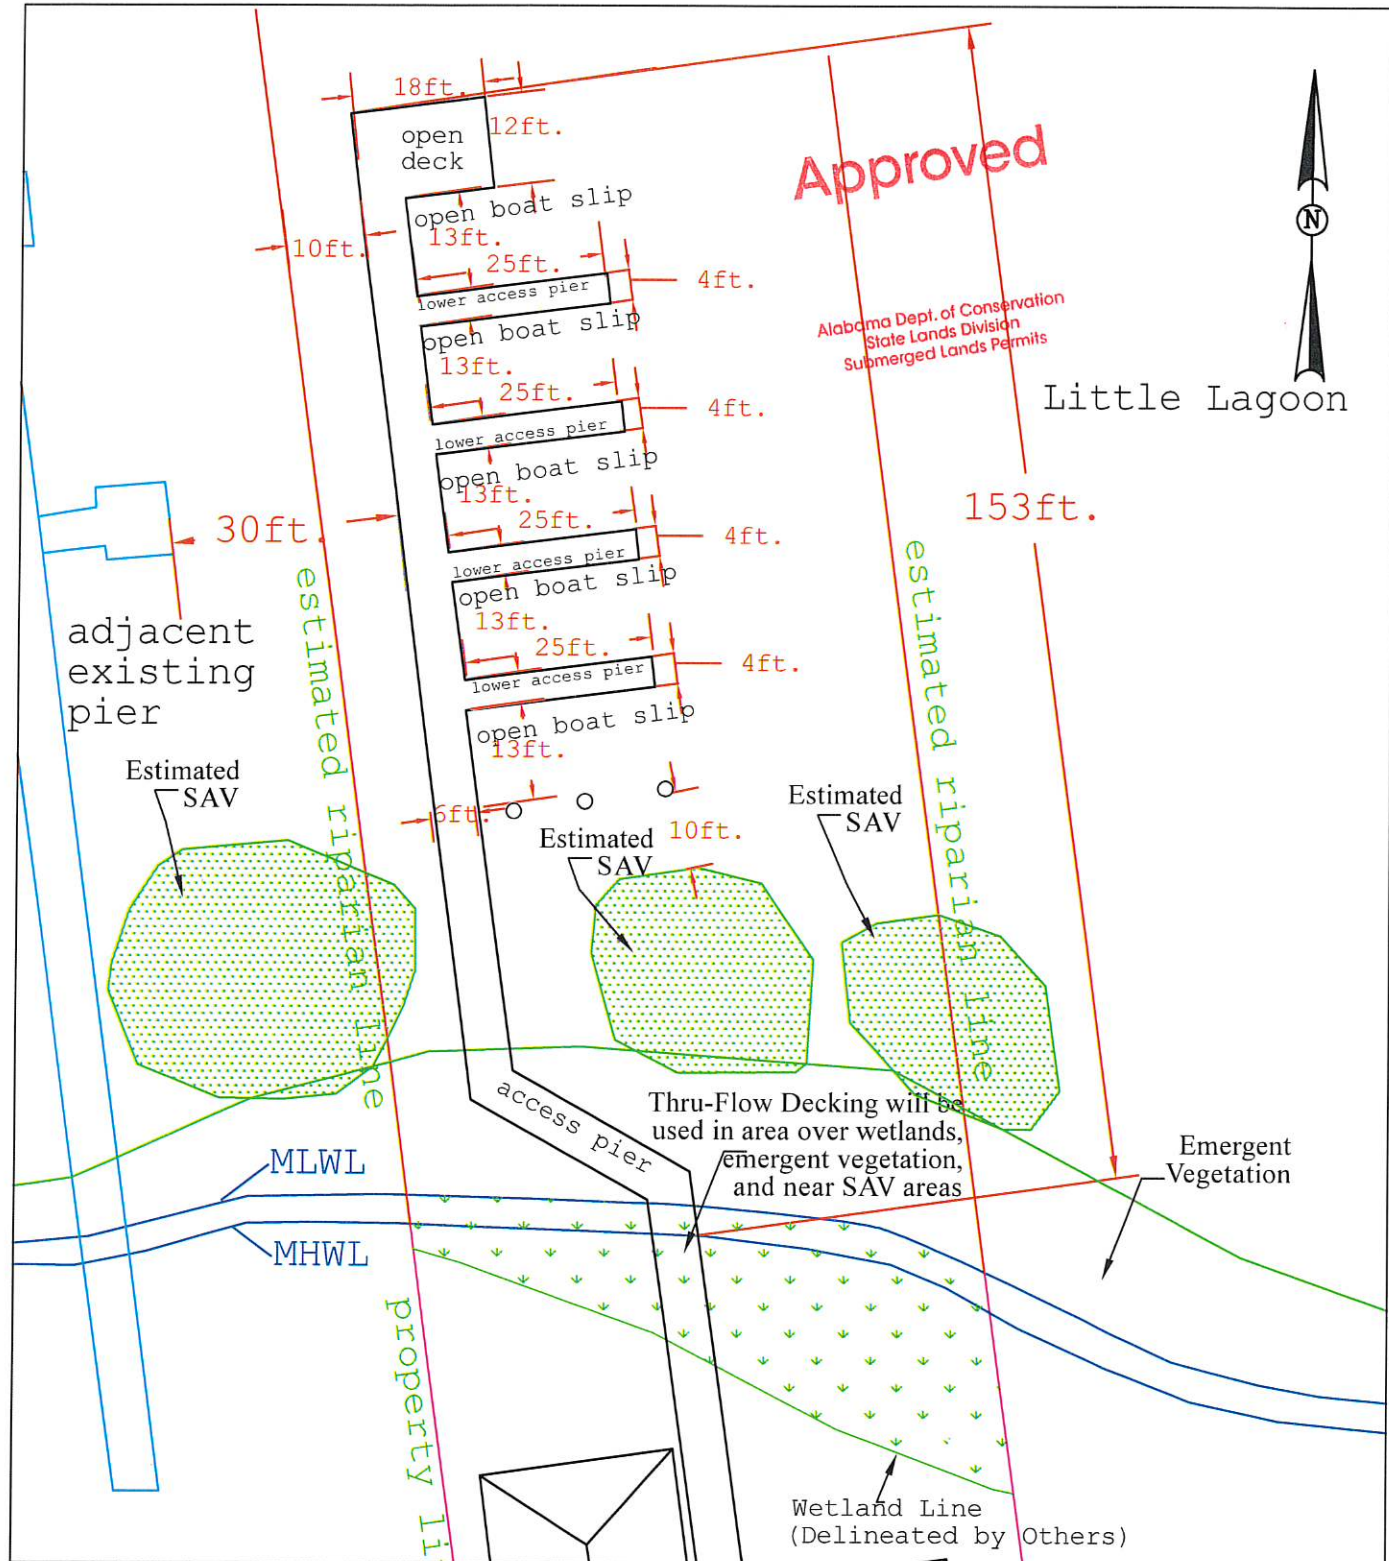

Note: All dimensions shown are measured in feet. Drawings are for USACE, ADEM and AL State Lands permitting only and should not be used for construction.

A survey should be performed prior to placement of structures. Distances from existing structures were estimated based on aerial photos. This drawing is not to be relied on for construction. Property boundaries are estimated from available information.

Sandpiper Overall Plan

EcoSolutions
ENVIRONMENTAL MEDATION, MANAGEMENT & PLANNING

P.O. BOX 381
MONTROSE, AL 36559
(251) 621-5008

PREPARED FOR
Bearded Turkey LLC
1478 Sandpiper Lane
Gulf Shores, AL 36542

DRAWN BY
D. Allison
CHECKED BY
L. Cassidy


DATE OF LAST REVISION
8/31/2022
SCALE AS STATED

FILE
2021-059_jt.dwg

SHEET 1/3


FOR PERMITTING ONLY, NOT TO BE RELIED ON FOR CONSTRUCTION

Thru-Flow Decking will be used in area over wetlands, submerged and emergent vegetation

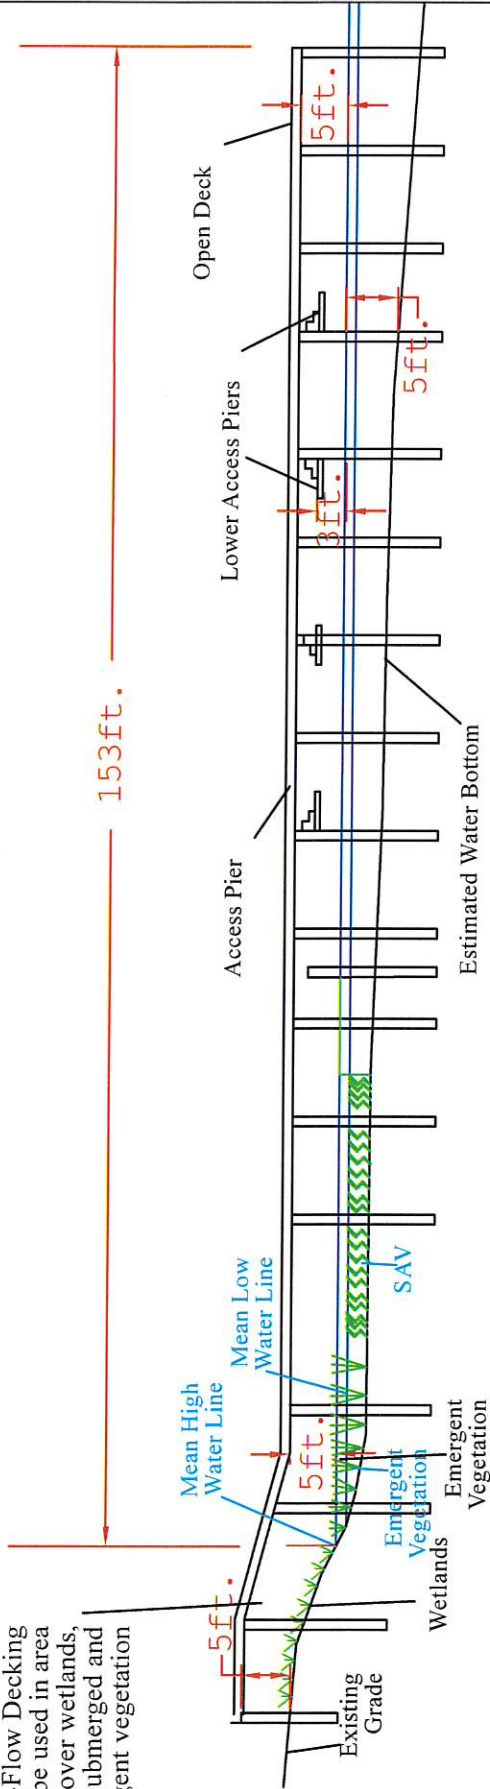

Approved

Alabama Dept. of Conservation
State Lands Division
Submerged Lands Permits

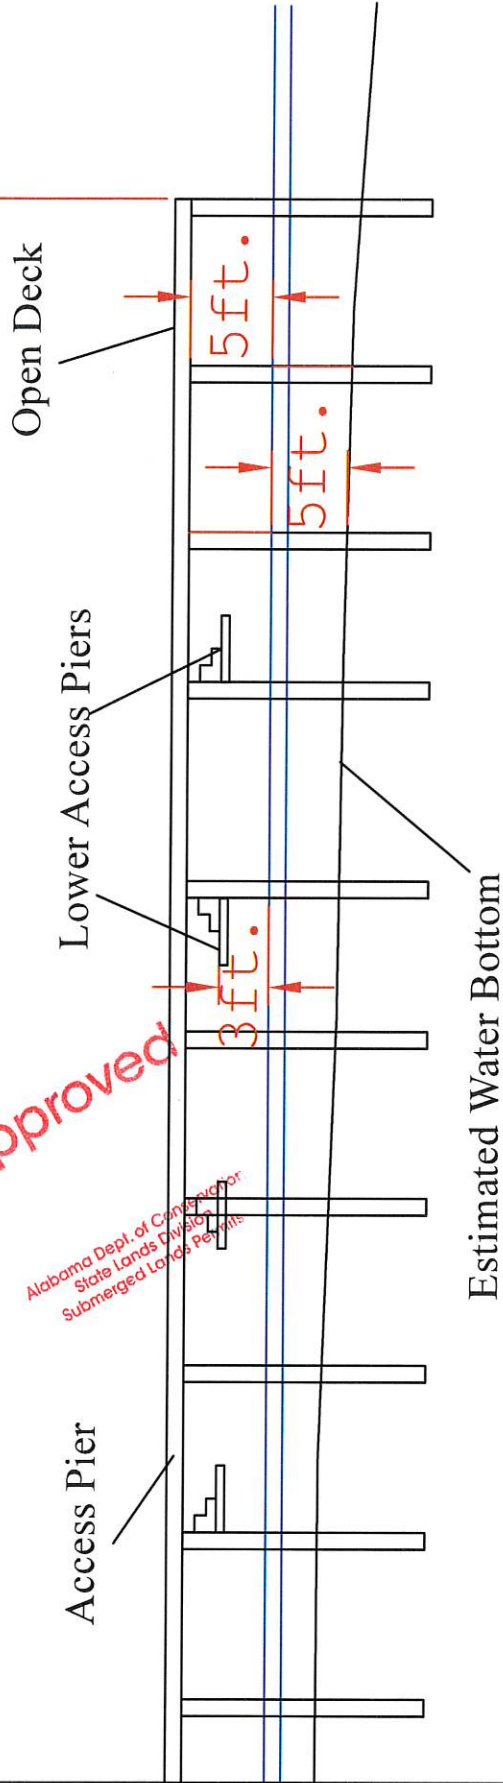

Note: All dimensions shown are measured in feet. Drawings are for permitting only and should not be used for construction. A survey should be performed prior to placement of structures. Distances from existing structures were estimated based on aerial photos. This drawing is not to be relied on for construction. Property boundaries are estimated based on available information.

Five Boat Slips, 13 ft by 40 ft each
Access pier over water = 129 linear feet
Access pier over wetlands = 17 linear feet
Lower access piers = 160 linear feet

Sandpiper Cross-section

EcoSolutions		P.O. BOX 381 MONTROSE, AL 36559 (251) 821-5006	
Prepared By Brett L. Turkey LLC 1476 Sandpiper Lane Gulf Shores, AL 36542	Drawn By B. L. Turkey 8/31/2022	Scale AS SHOWN	Date 2021-05-10
Project No. 2021-059		Sheet No. 1 of 2	